
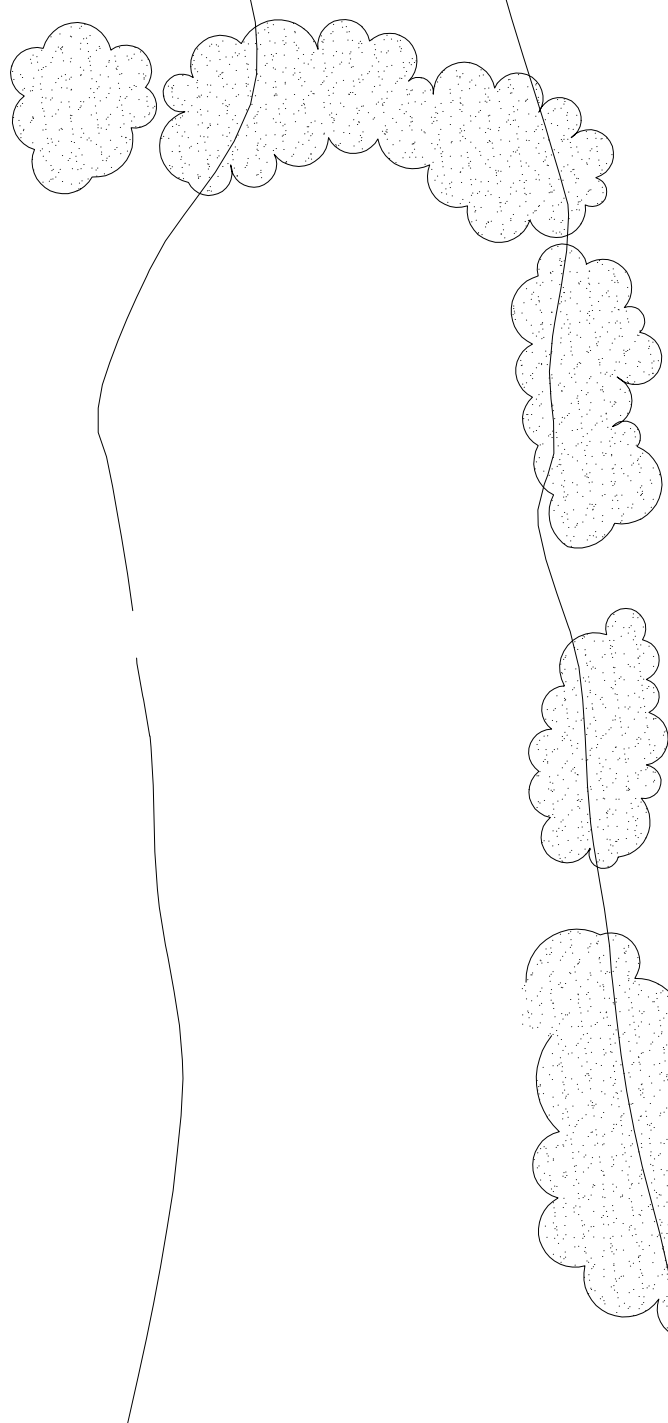


122540

erf 2454

82255

72425

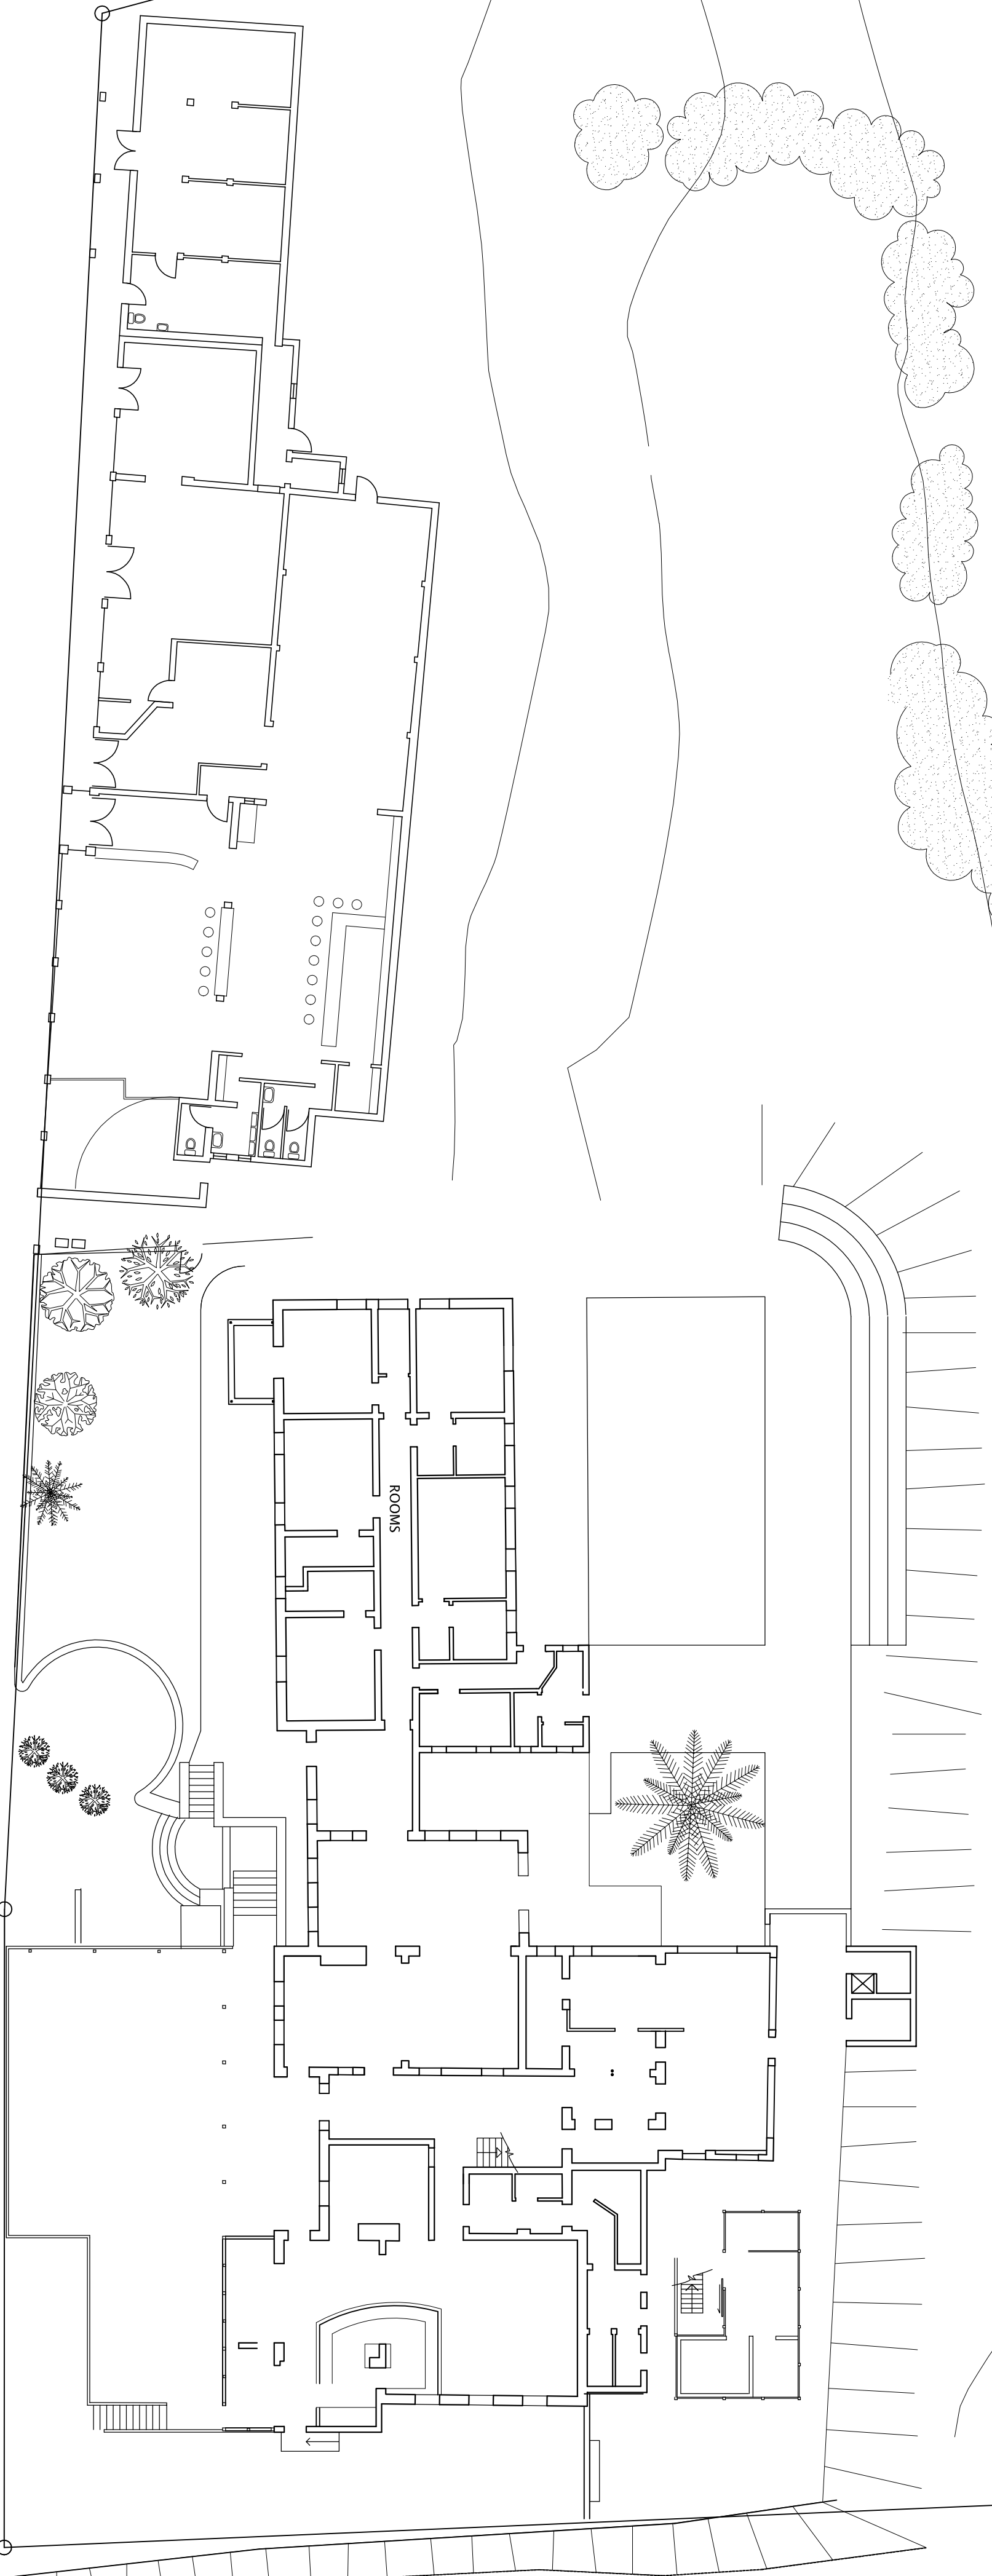

77755

26145

21800



65180

8490

erf 235

87235

10950

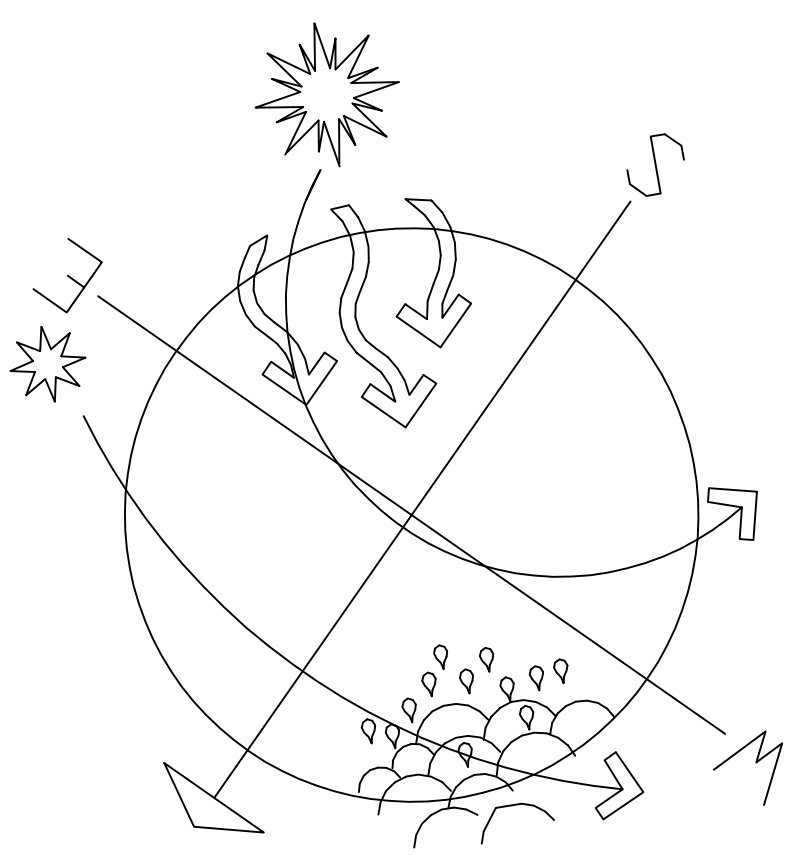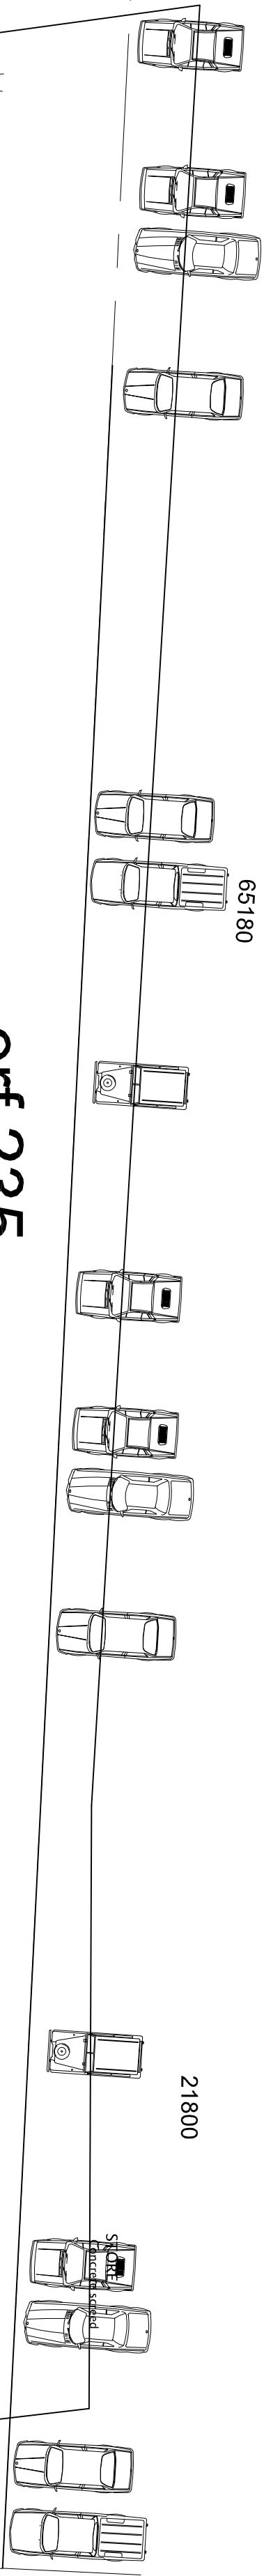

Glencairn Hotel
 Existing Hotel Layout
 Scale 1 : 200
 August 2014