

HOPKIRK WAY

erf 5005

erf 5162

erf 5161

erf 5007

D1
626 SQM

D2
579 SQM

D3
516 SQM

D4
559 SQM

D5
558 SQM

GARDRUM STEPS

erf 196

turning bay

13 bays

10 bays

portion E
830 SQM

F 29.8

22 bays

apartments
24/30 units

portion B
1339 SQM






apartments
12 units

6 bays
refuse

6 bays
refuse


refuse
handling/storage and
recycling area for
portion A
(on ground floor)

erf 192

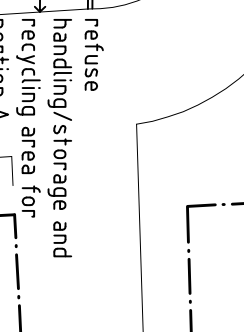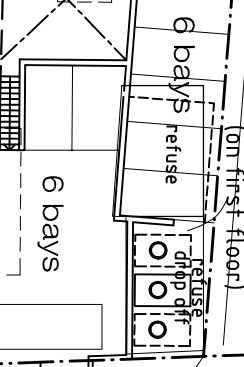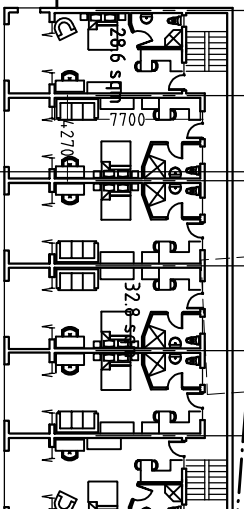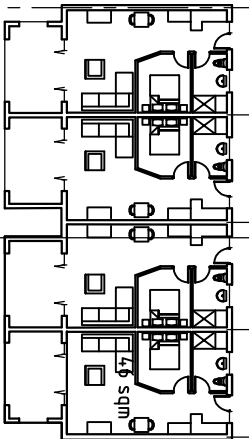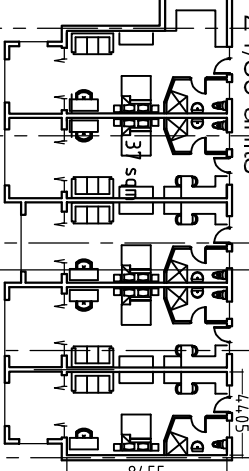

hotel
8 rooms

portion A
2254 SQM

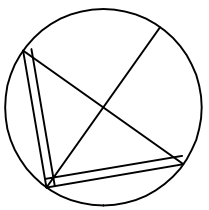

Council
truck bin
pickup zone





erf 2454 Glencairn

new apartments + retail
to erf no. 2454 glencairn
drawing : apartment sketch
drawing no : sk 251 c

scale: 1 : 400 date: Dec 2014



SECOND STOREY PLAN

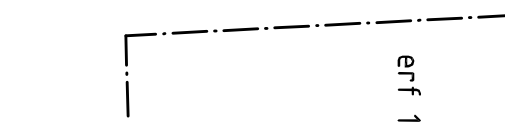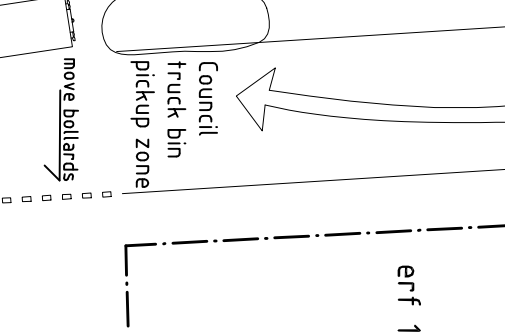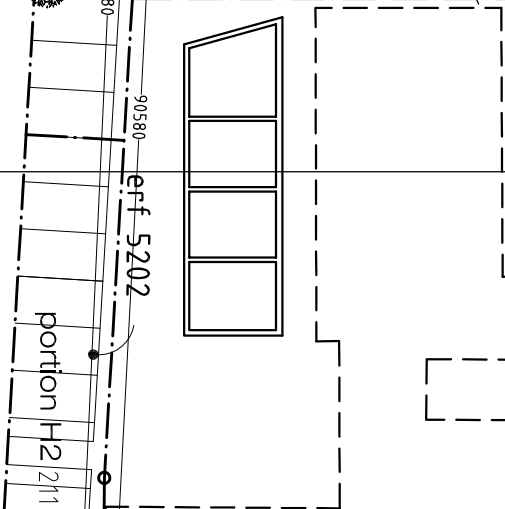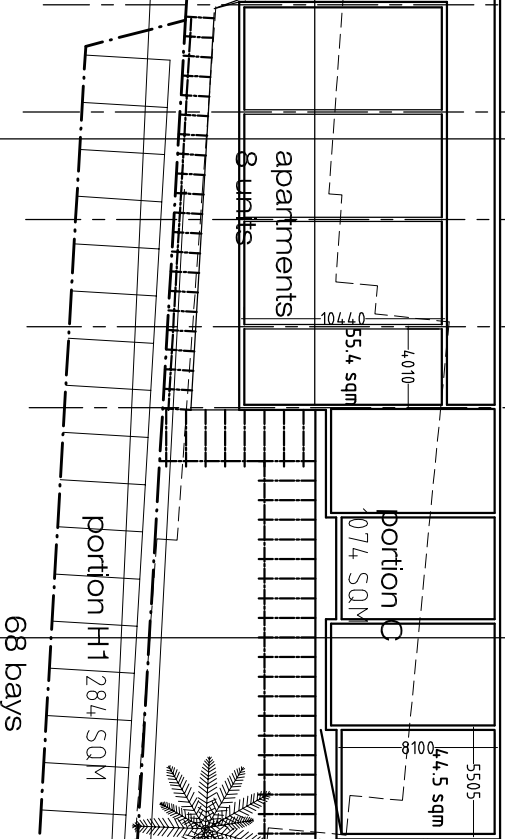

portion J
785 SQM

portion H1
1284 SQM

68 bays

erf 5204

erf 5202

erf 5203

erf 140

erf 236

erf 235

erf 236

erf 236

erf 236

erf 236

erf 236

erf 236

erf 236

existing kerb
parking moved from dotted line

new kerb

move bollards

move kerb

